


12階

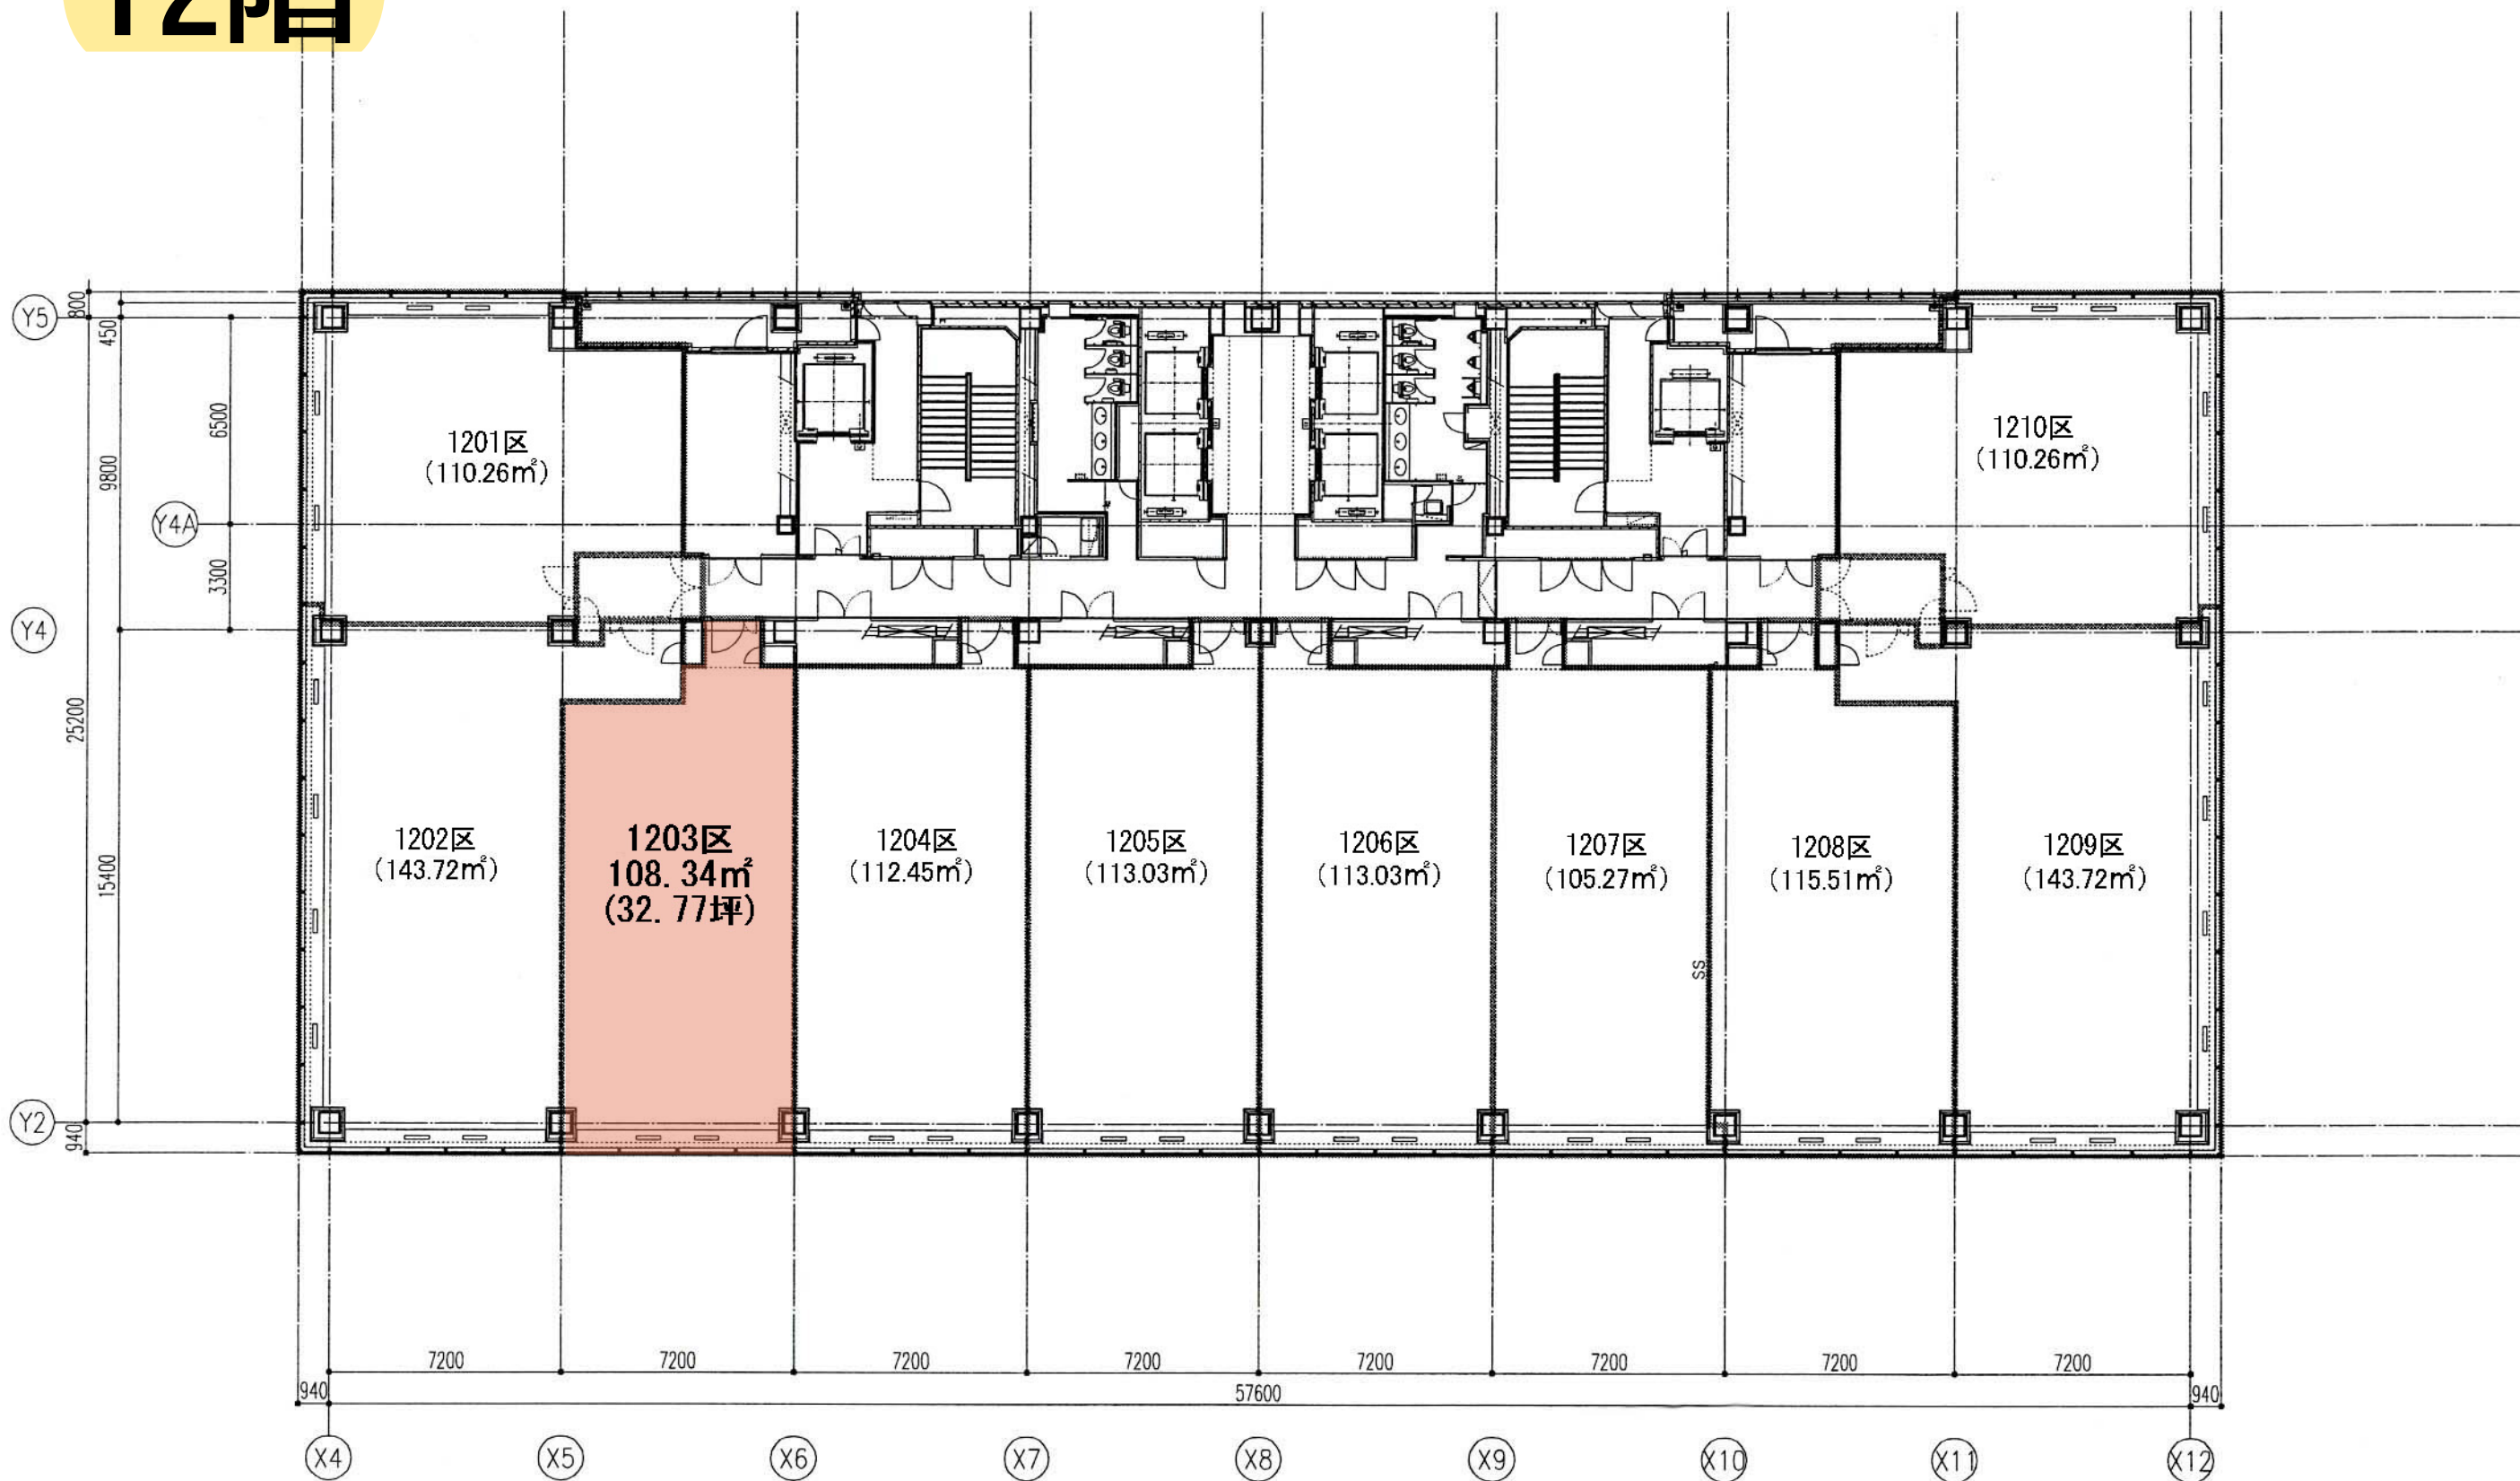

竣工図 05-05-10 05-04-25		訂正 _____ _____ _____	特記 _____ _____ _____	SENDAI MARK ONE	12階平面図 ② 10分割貸の場合 1/200	2005.11.21 建築図
-----------------------------	--	-------------------------------	-------------------------------	------------------------	-------------------------------	-------------------