


18階

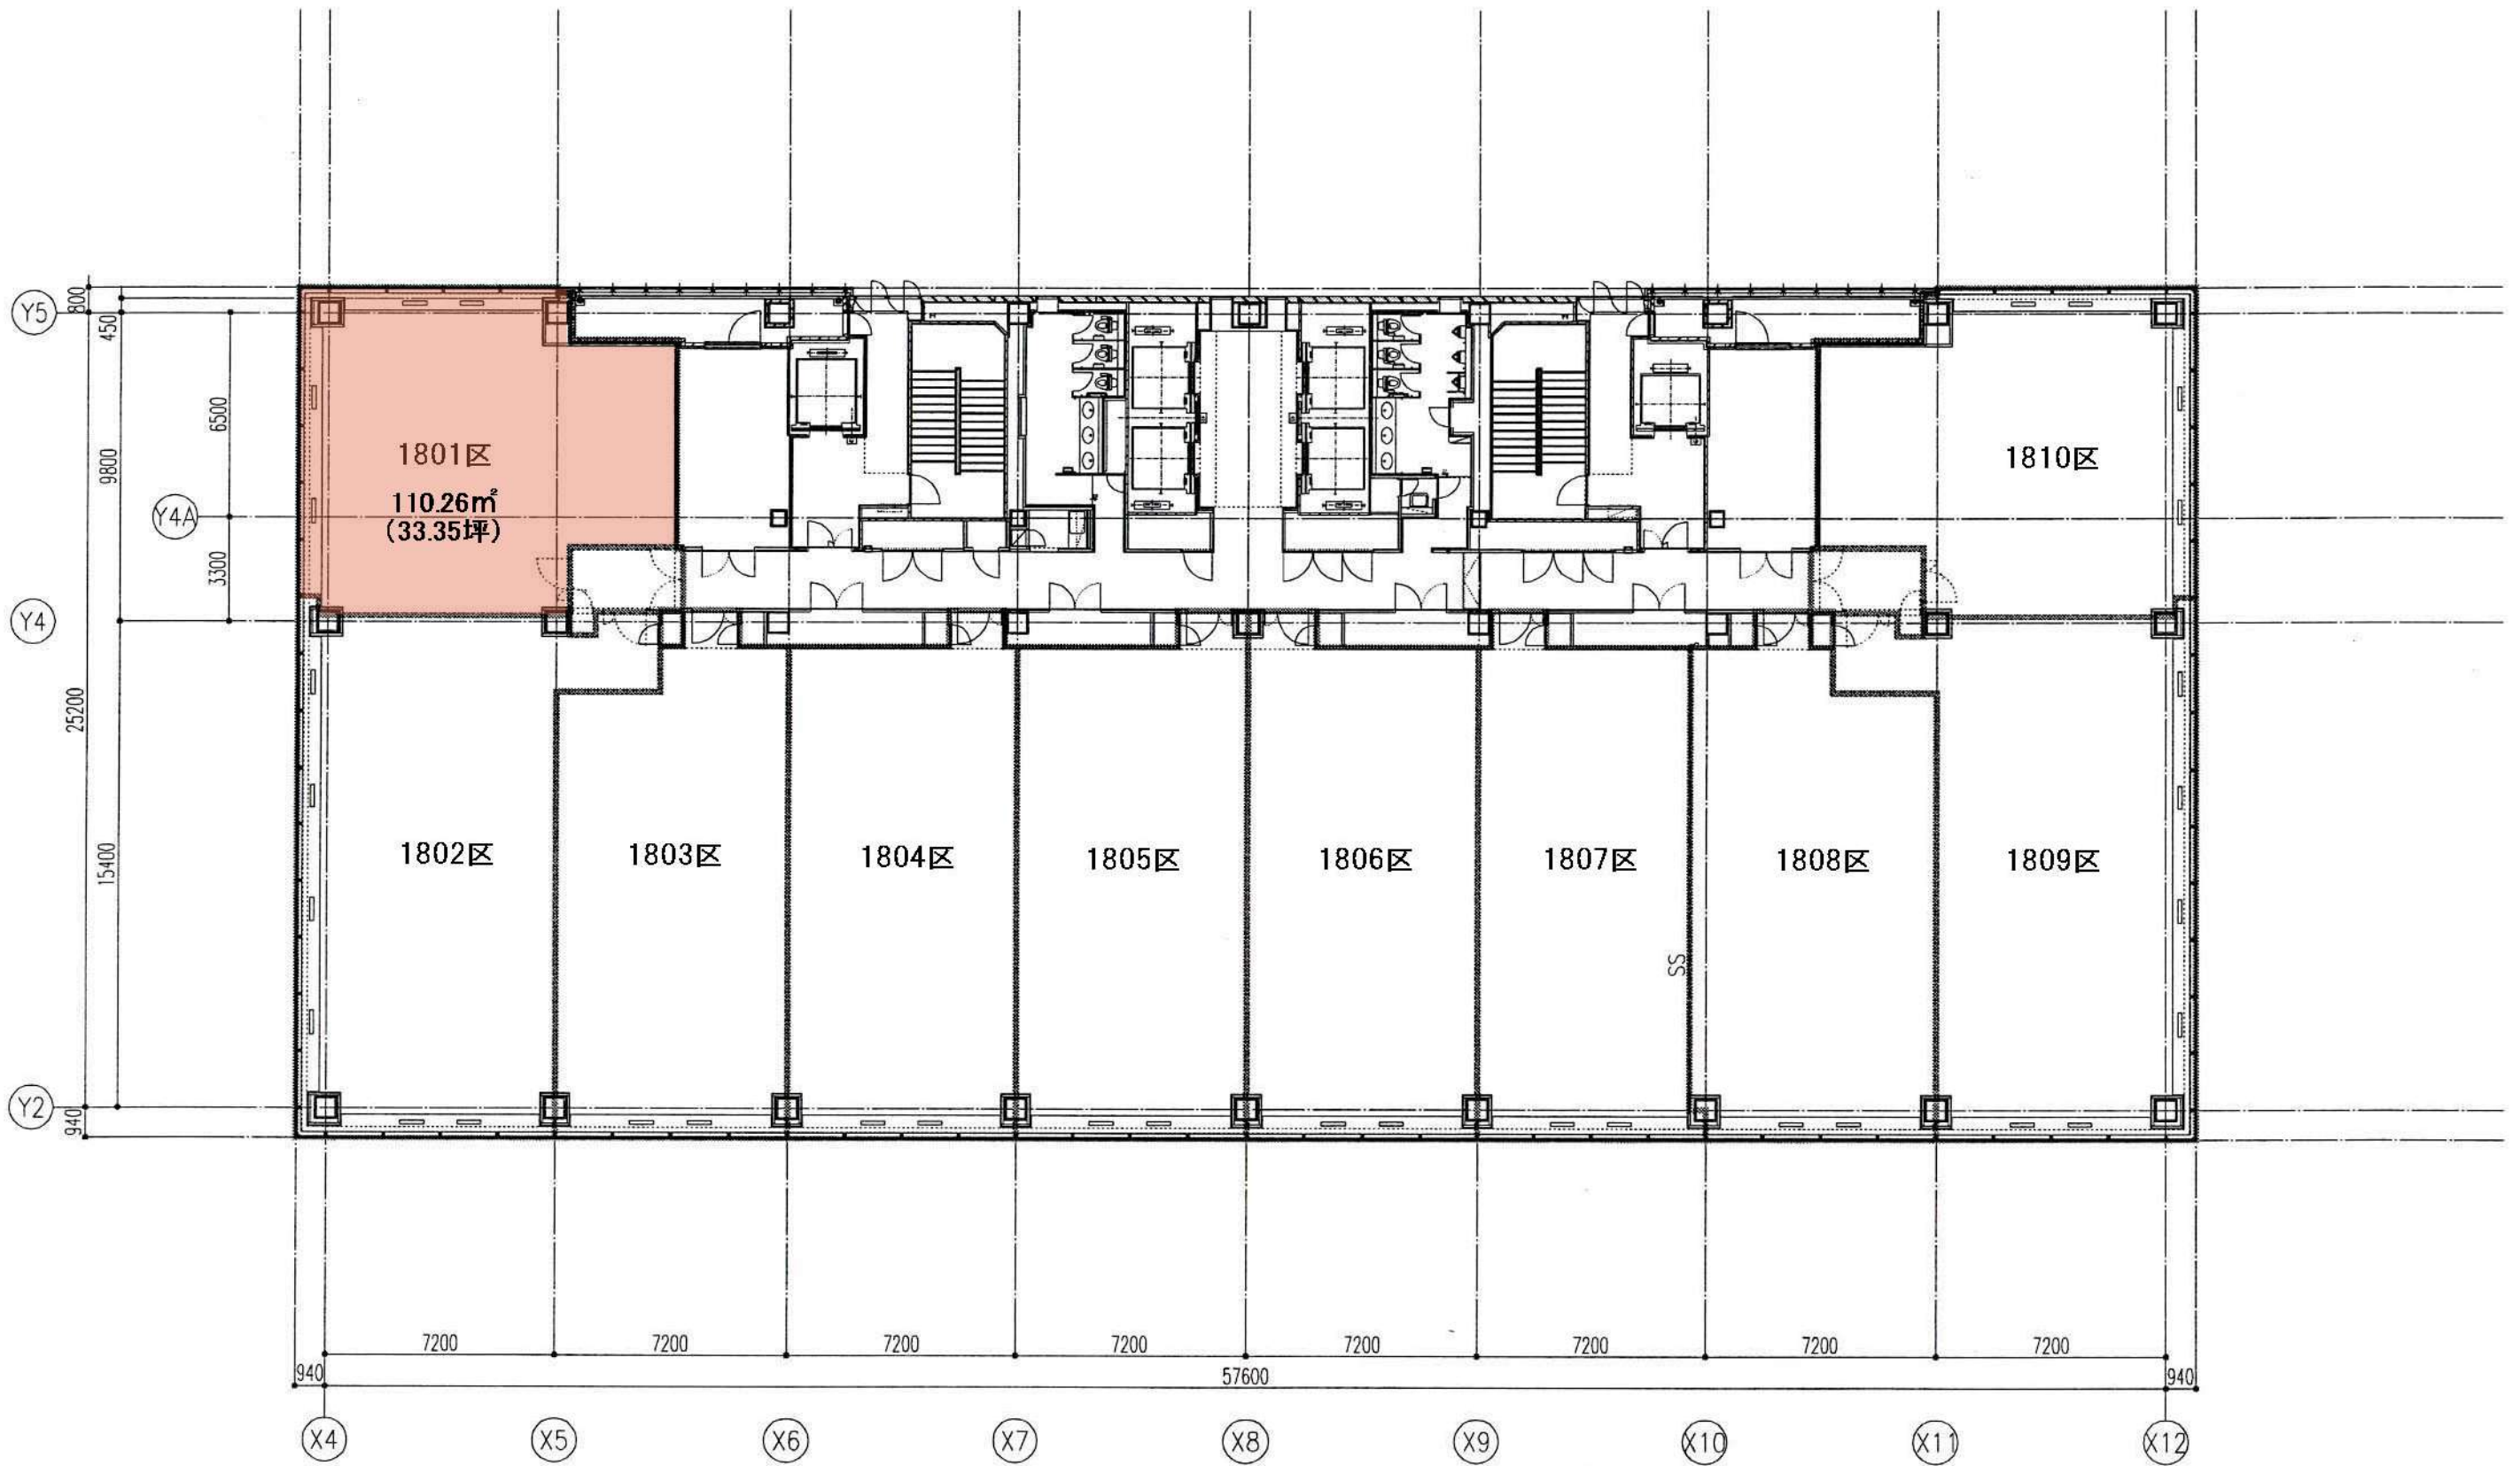

竣工図 / 05.06.10 / 05.04.25		竣工 / / /	特記 / / /	SENDAI MARK ONE	18階平面図 1/200	2005.11.21 建築図
---------------------------------	--	-------------------	-------------------	-----------------	-----------------	-------------------